

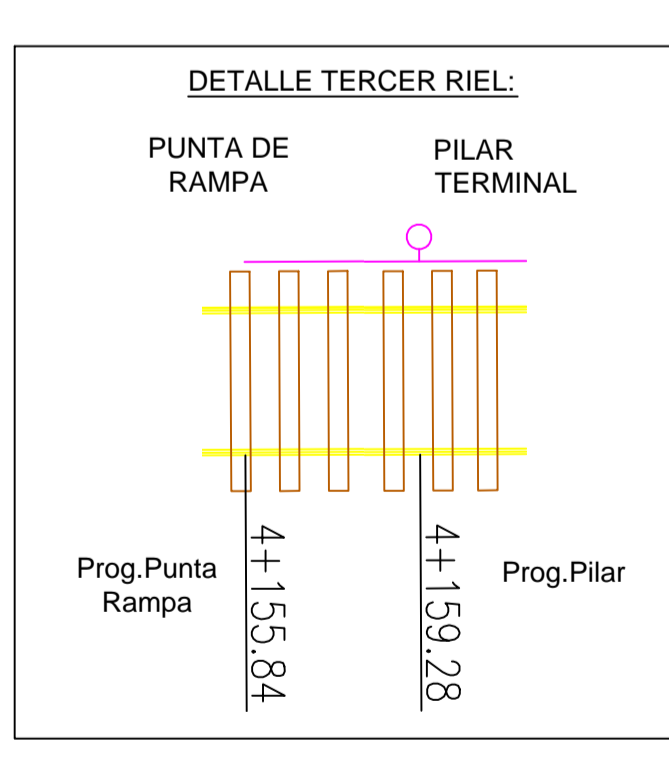
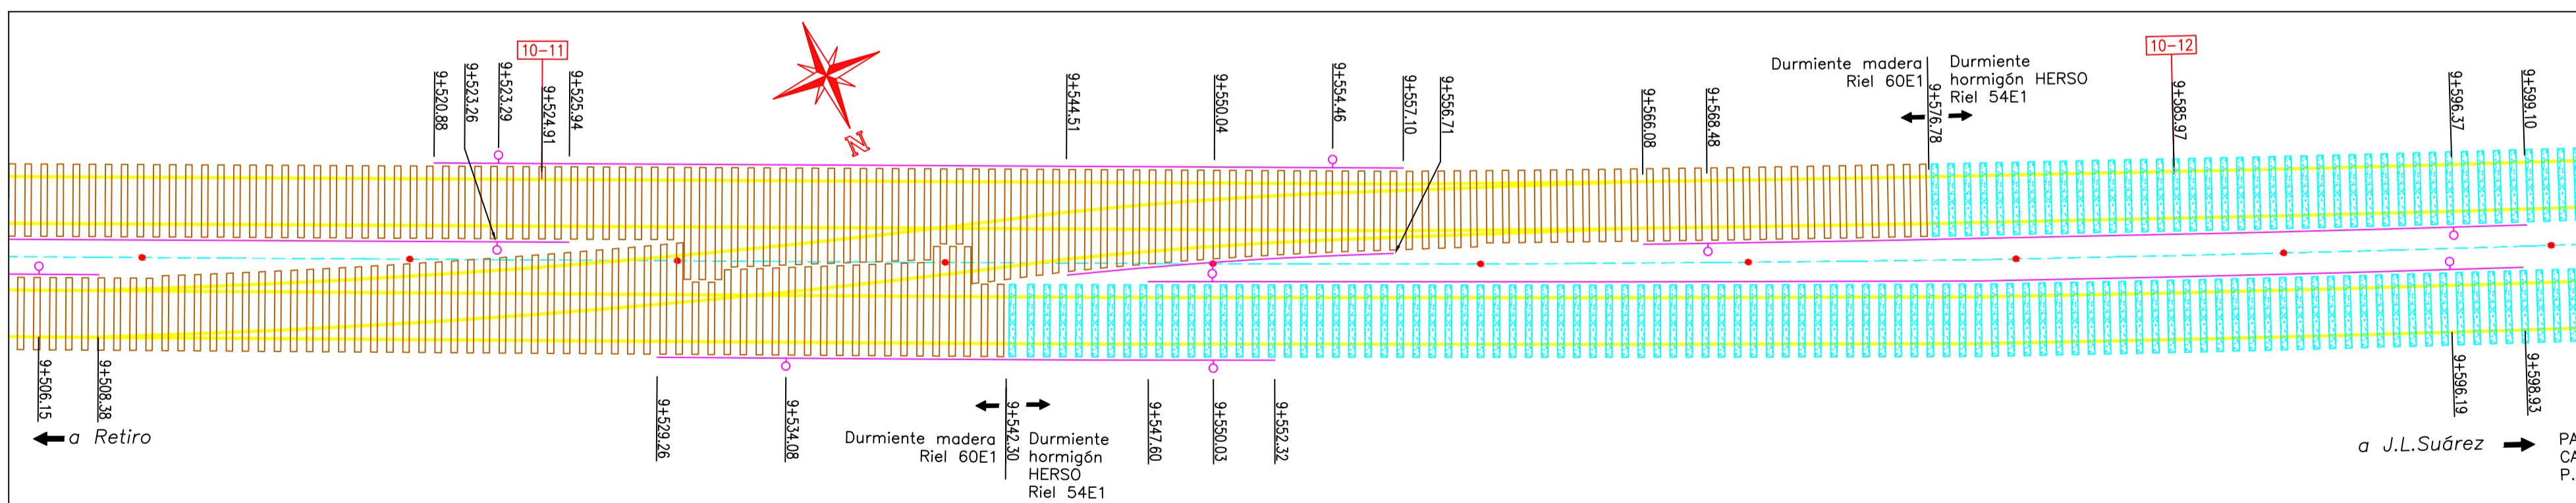
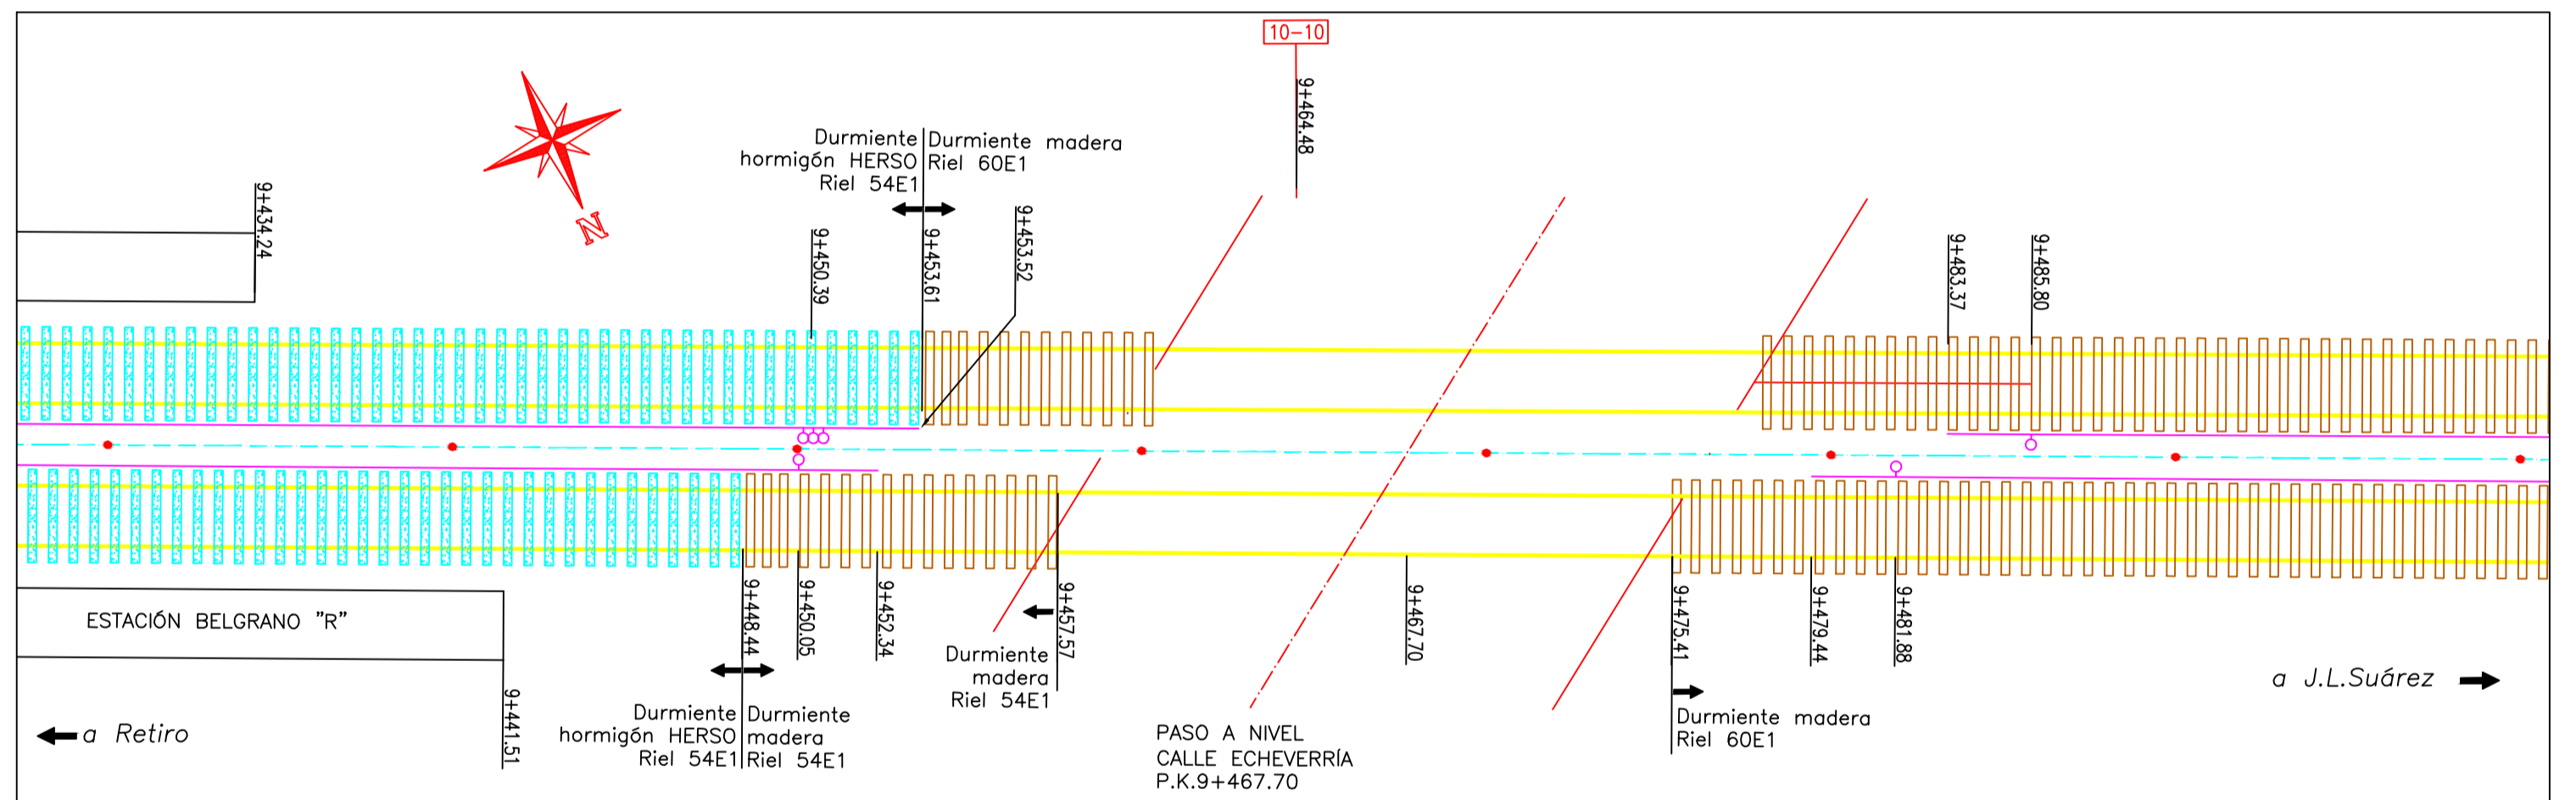
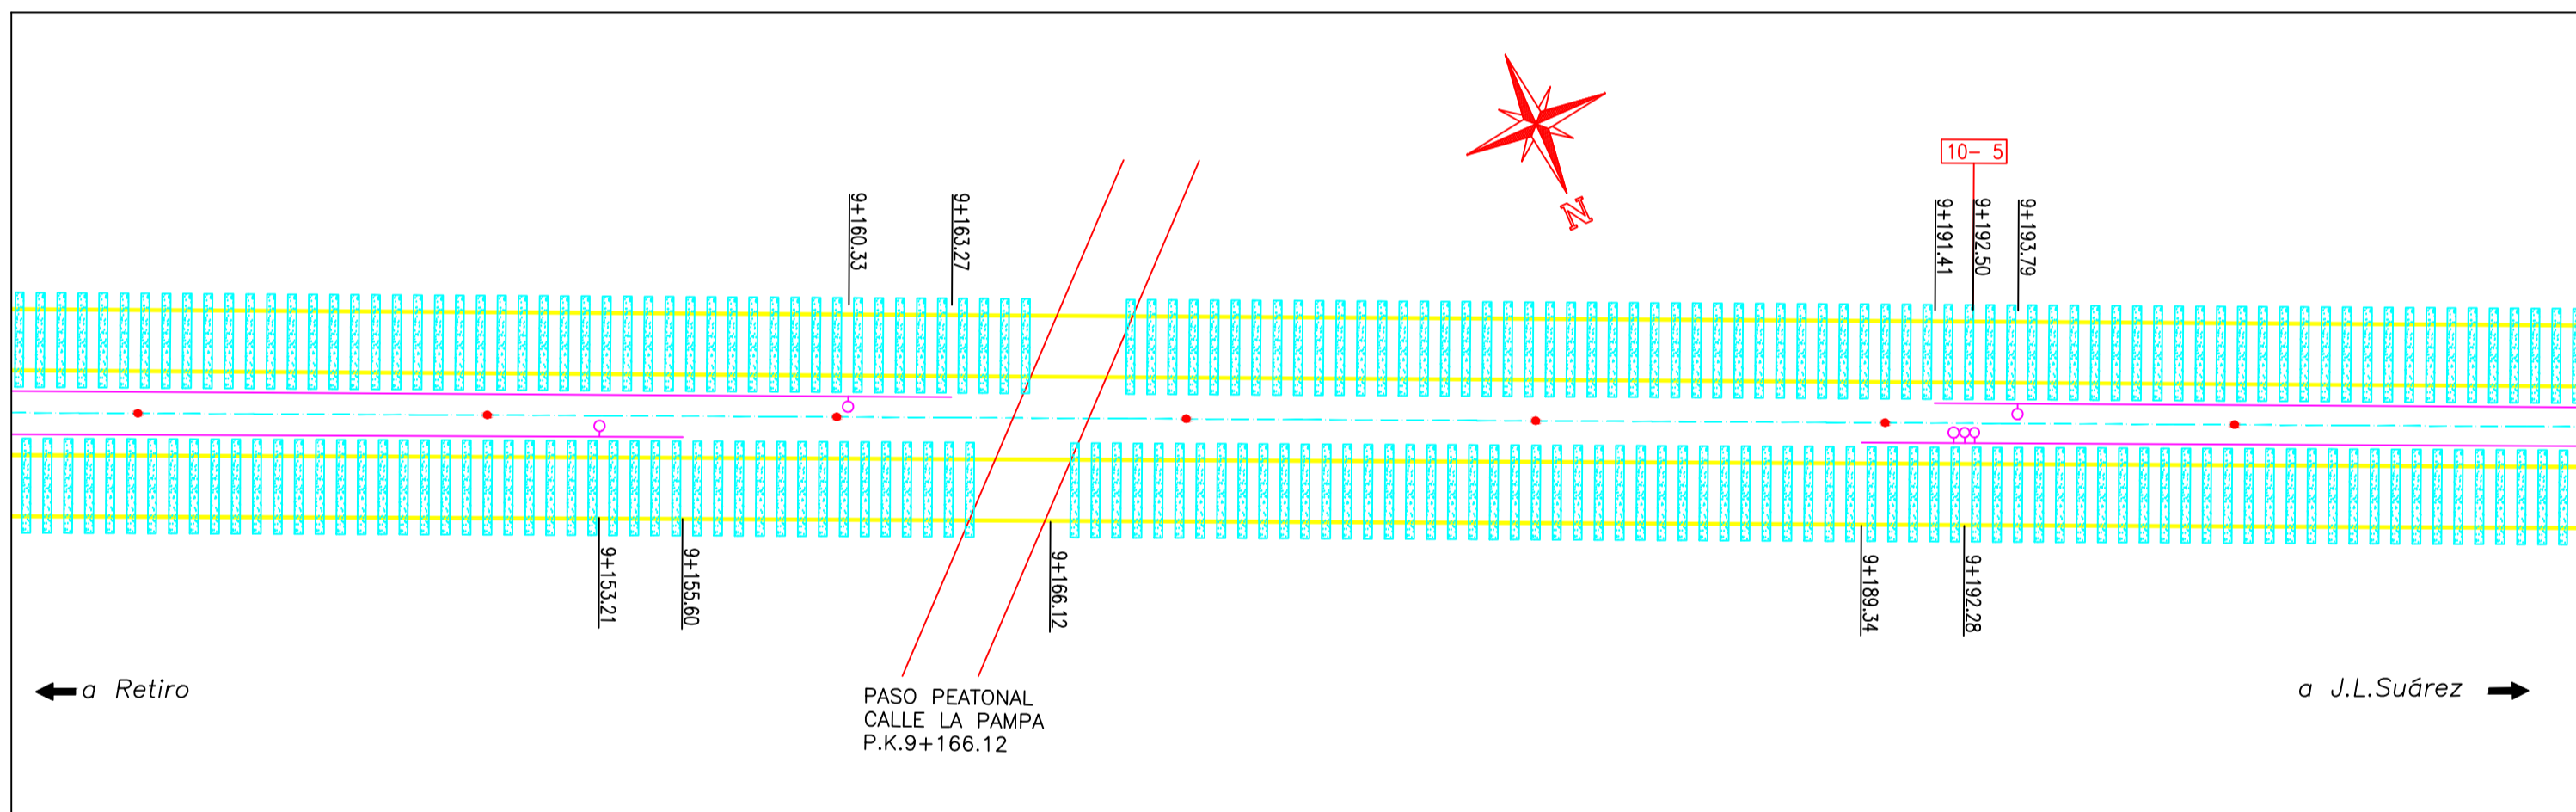
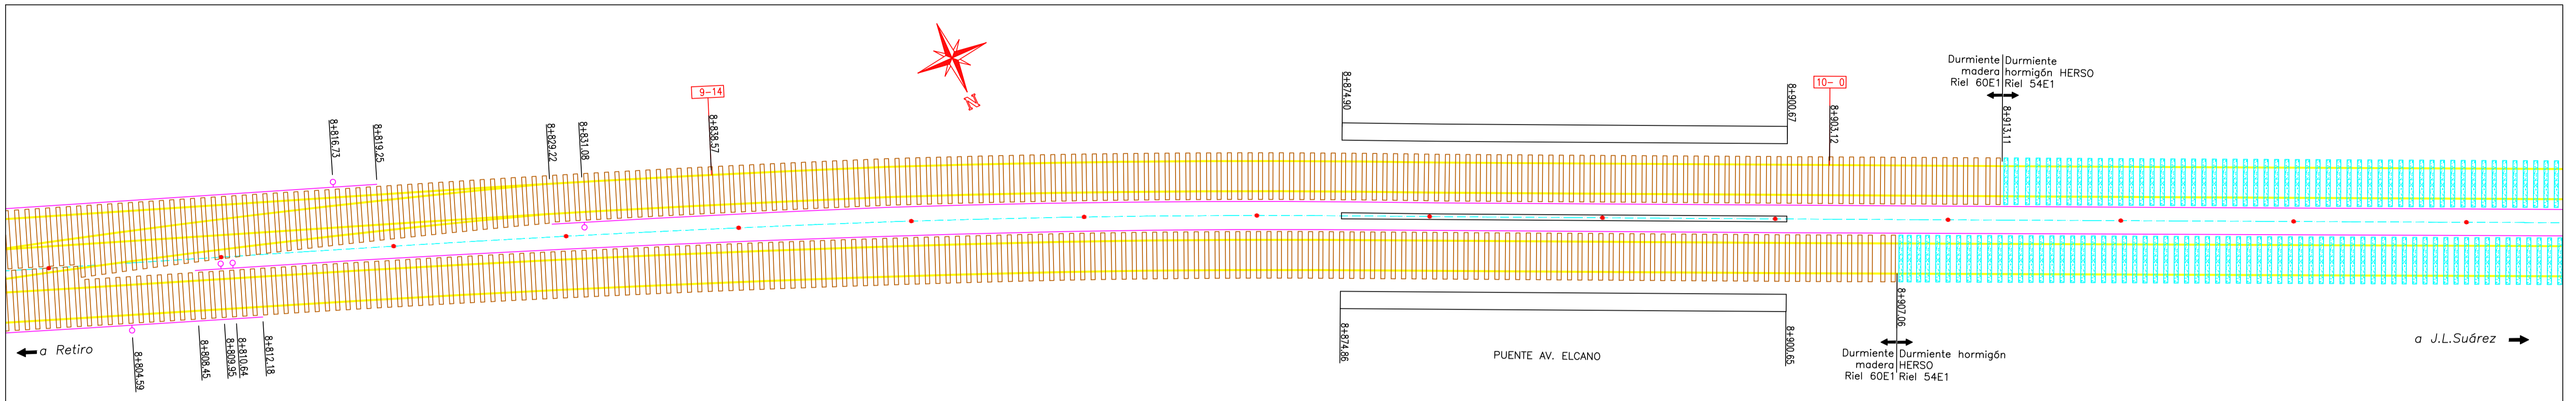
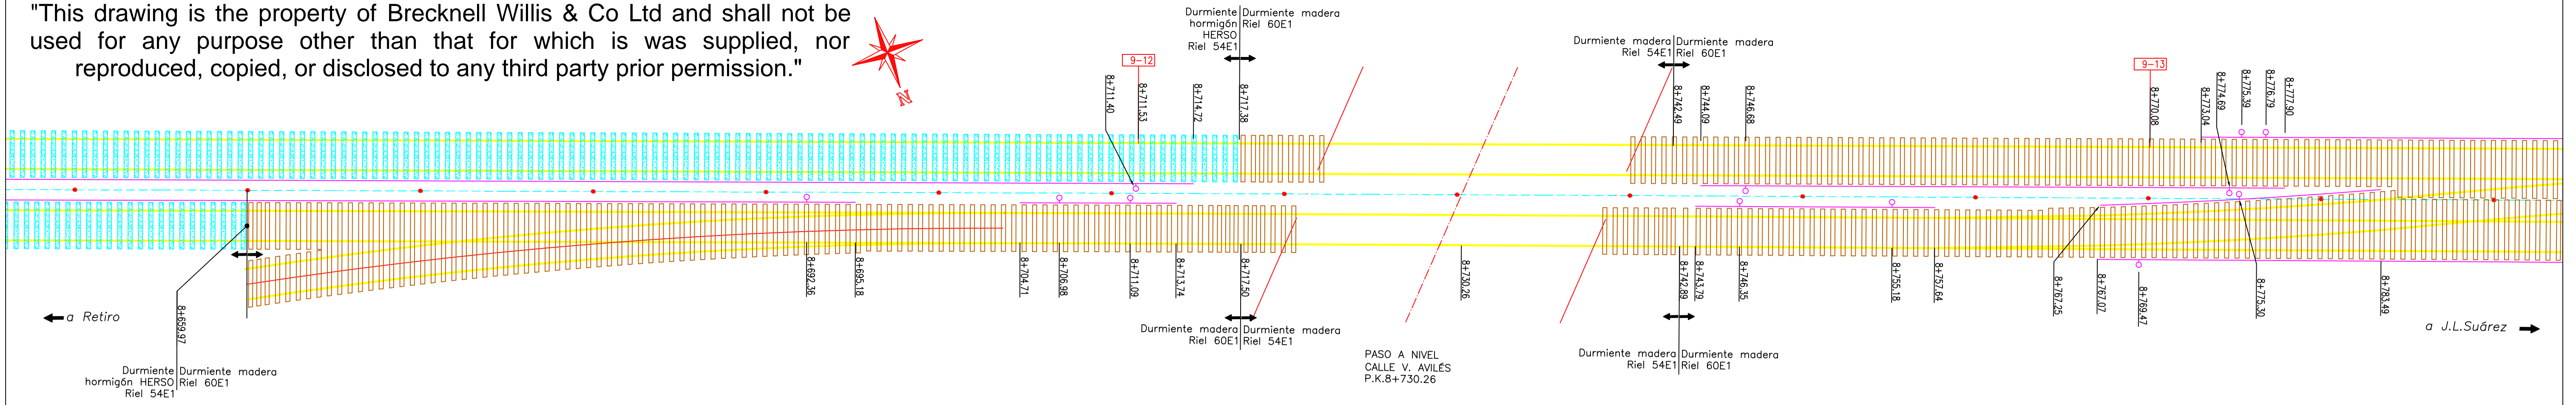


"This drawing is the property of Brecknell Willis & Co Ltd and shall not be used for any purpose other than that for which it was supplied, nor reproduced, copied, or disclosed to any third party prior permission."

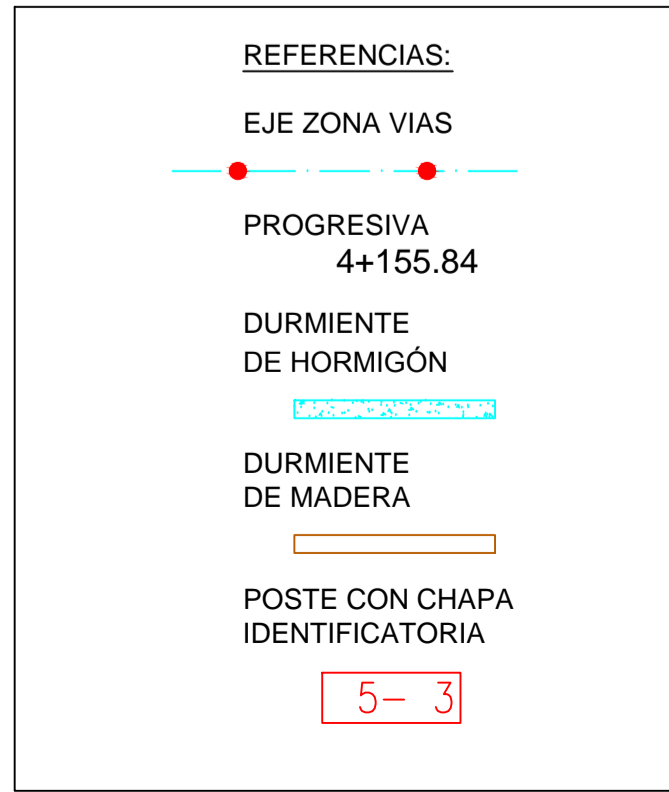

REV.	DESCRIPCION	FECHA	EJECUTO	APROBO

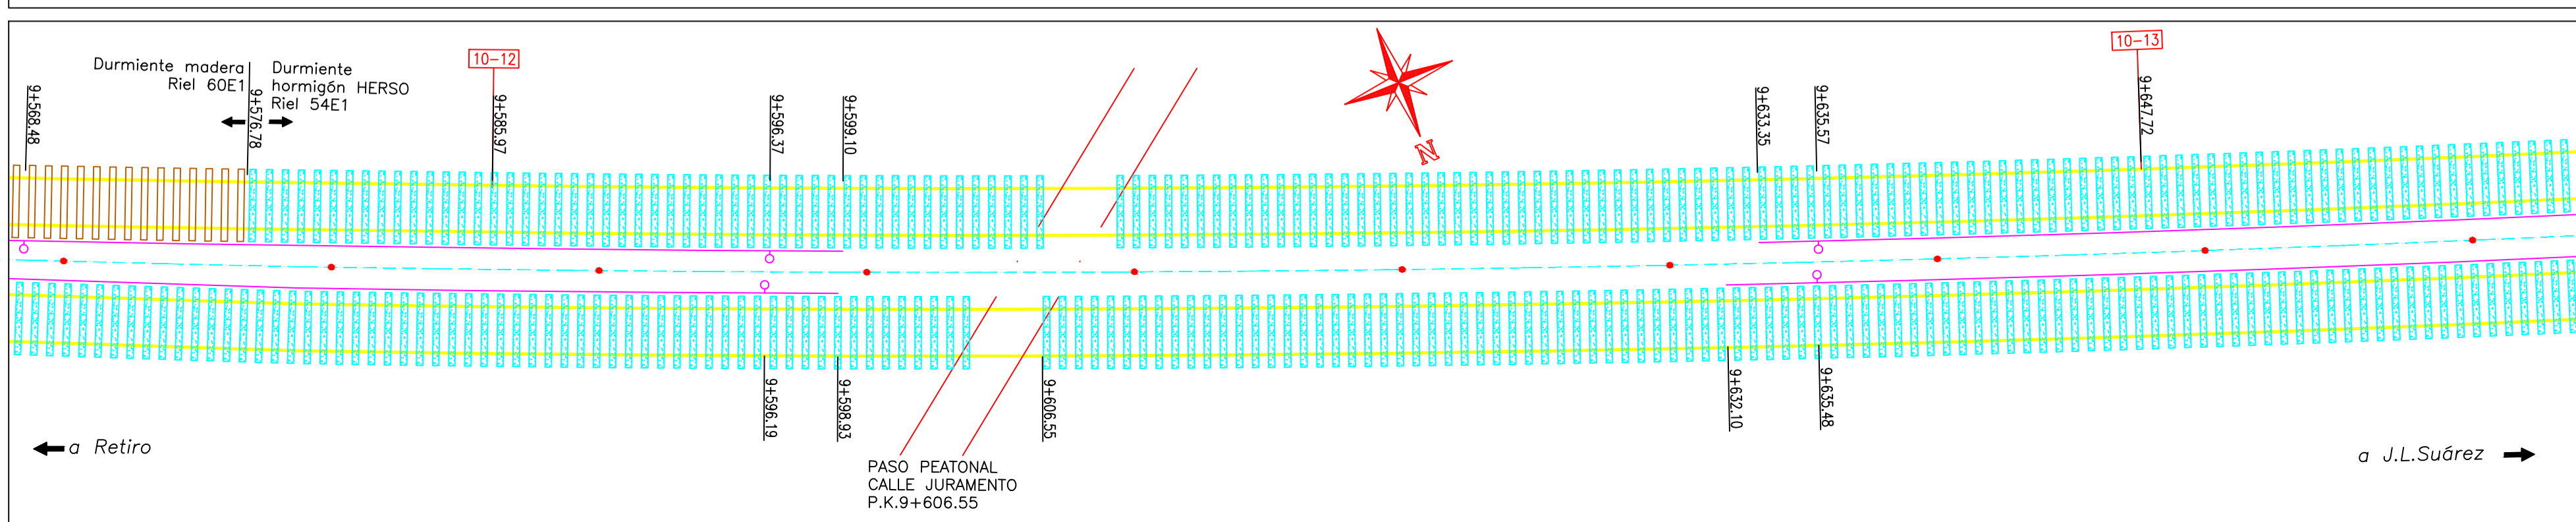

**Renovación Tercer Riel  
Ramal GM1 Retiro - J.L.Suárez**

DESARROLLO DE LA INFRAESTRUCTURA FERROVIARIA			 <b>Brecknell Willis</b> <i>A Wabtec Company</i>
Ramal GM1 Retiro - J.L.Suárez			
DIBUJO	NOMBRE Y FIRMA	FECHA	<b>PLANIMETRÍA</b>  Tramo <b>SER PALERMO - SER COGHLAN</b>  Detalles del Sector P.K.8+650 - P.K.9+660
REVISO			
PROYECTO			
APROBO			
ARCHIVO			
ANTECEDENTES			
DISCO			

ESCALA 1:200    PAG. 4 de 5    PLANO Nº TP-FCM-RS-TR1-01