

REV.	DESCRIPCION	FECHA	EJECUTO	APROBO

**Renovación Tercer Riel
Ramal GM3 Retiro - Tigre**

A Wabtec Company



DIBUJO	NOMBRE Y FIRMA	FECHA

PLANIMETRÍA

Tramo
SER SAN FERNANDO - EST. TIGRE

Detalles del Sector
P.K.25+620 - P.K.27+670

DISCO	ESCALA 1:200	PAG. 2 de 3	PLANO Nº TP-FCM-RT-TR3-01
-------	-----------------	-------------	------------------------------

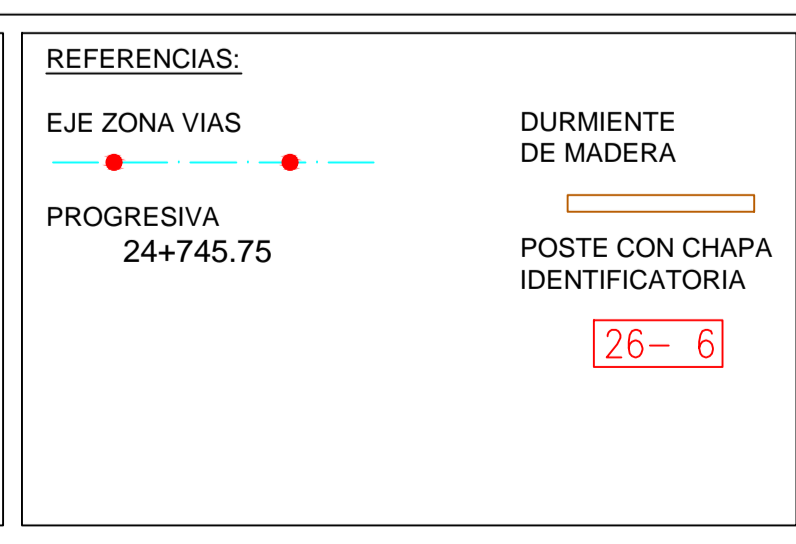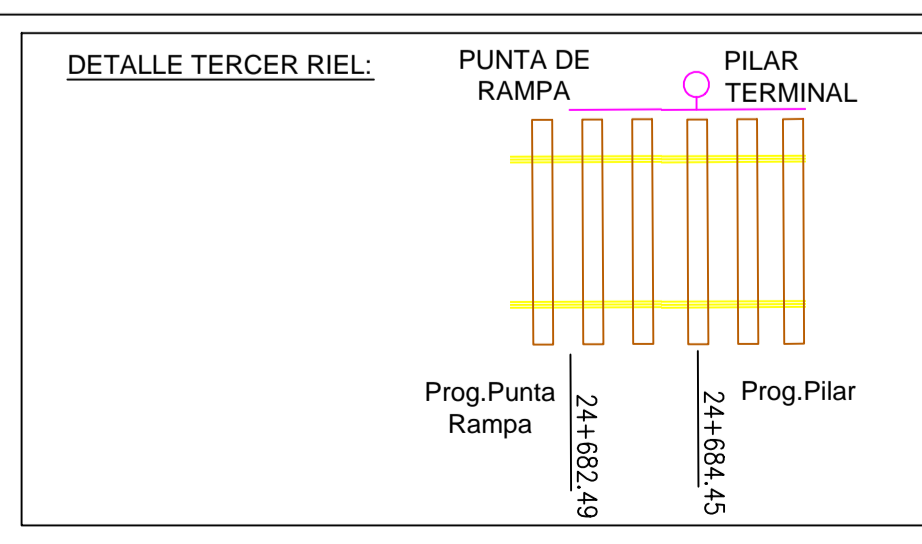

"This drawing is the property of Brecknell Willis & Co Ltd and shall not be used for any purpose other than that for which it was supplied, nor reproduced, copied, or disclosed to any third party prior permission."